


DISTRICT MAP

BUCKLEY YARD METROPOLITAN DISTRICT NO. 2

LOCATED IN THE NORTHWEST 1/4 OF SECTION 16, TOWNSHIP 4 SOUTH, RANGE 66 WEST OF THE 6TH PRINCIPAL MERIDIAN
CITY OF AURORA, COUNTY OF ARAPAHOE, STATE OF COLORADO

NW 1/4, SEC. 16,
T.4S, R.66W, 6TH P.M.

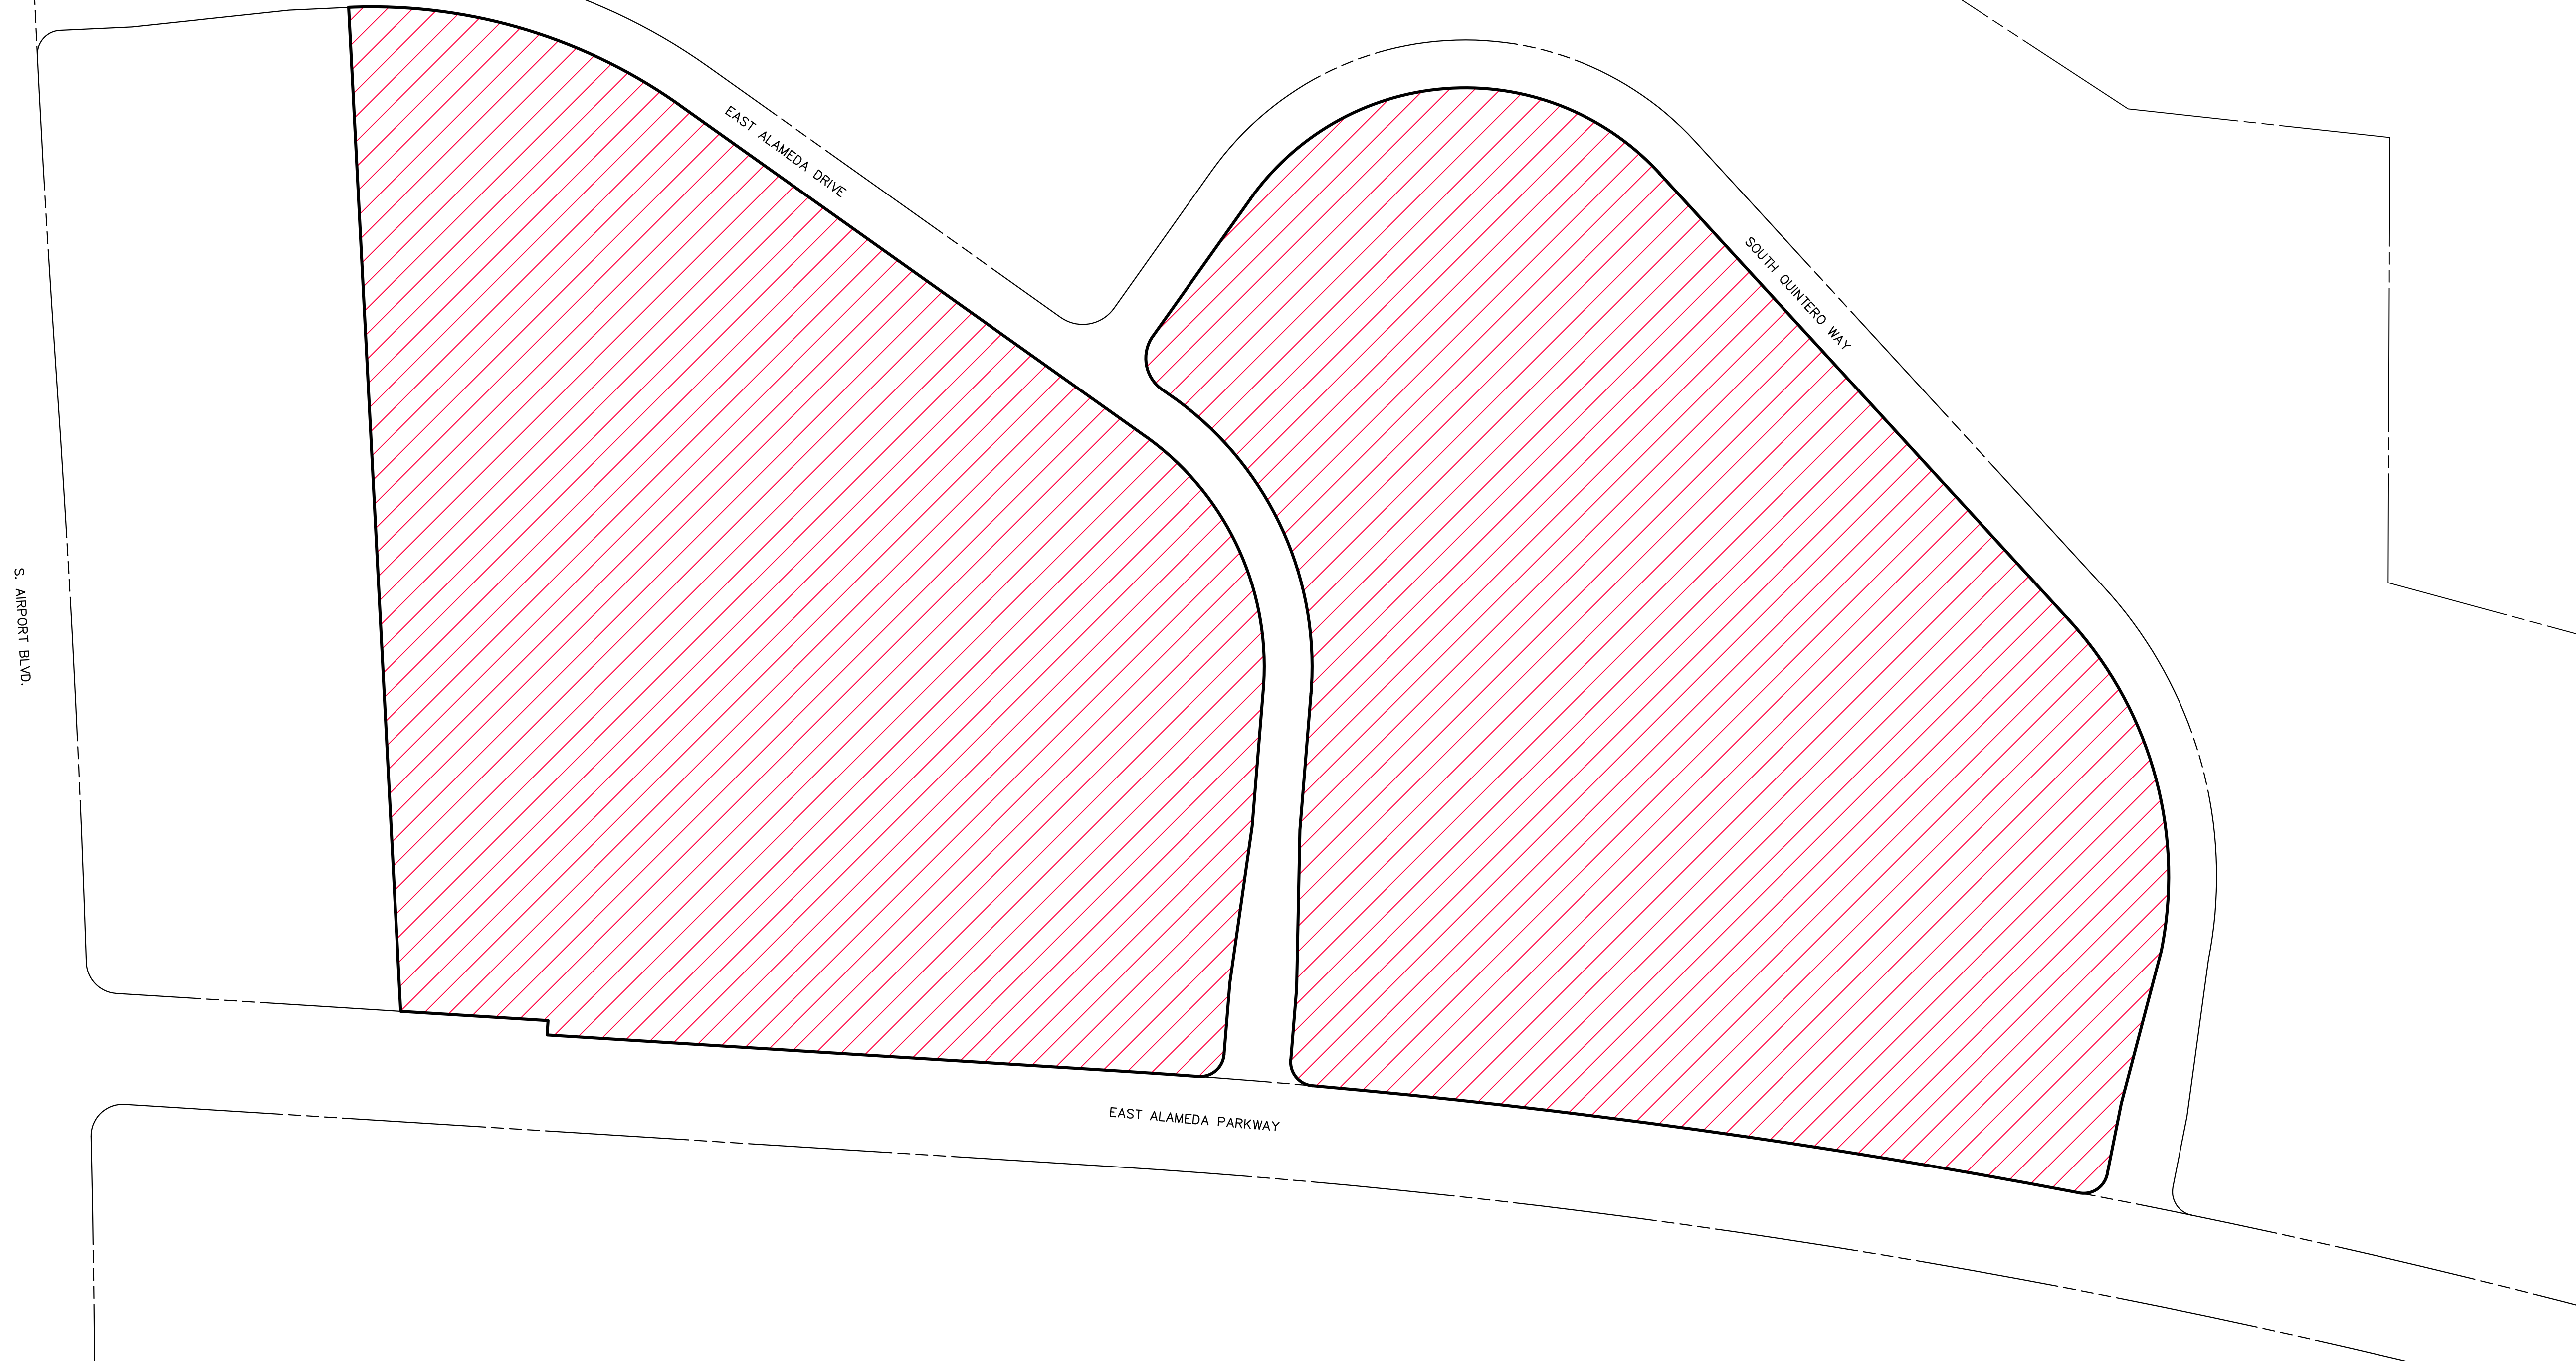

 BUCKLEY YARD METROPOLITAN DISTRICT NO. 2

DISTRICT MAP
BUCKLEY YARD MD 2
JOB NO. 16044.00
12/20/2022
SHEET 1 OF 1

 **J-R ENGINEERING**
A Westrian Company

Centennial 303-740-9393 • Colorado Springs 719-593-2593
Fort Collins 970-491-9888 • www.jrengineering.com